



# SAMPLE PARK 07 SPLASH PAD PROPOSAL

by Nirbo Aquatic Inc.

January , 2016







Sample Park 07 Splash Pad (Rendering 2) | 19001-07-Revision 01





Sample Park 07 Splash Pad (Rendering 3) | 19001-07-Revision 01



4

3

2


1

B

B

A

A

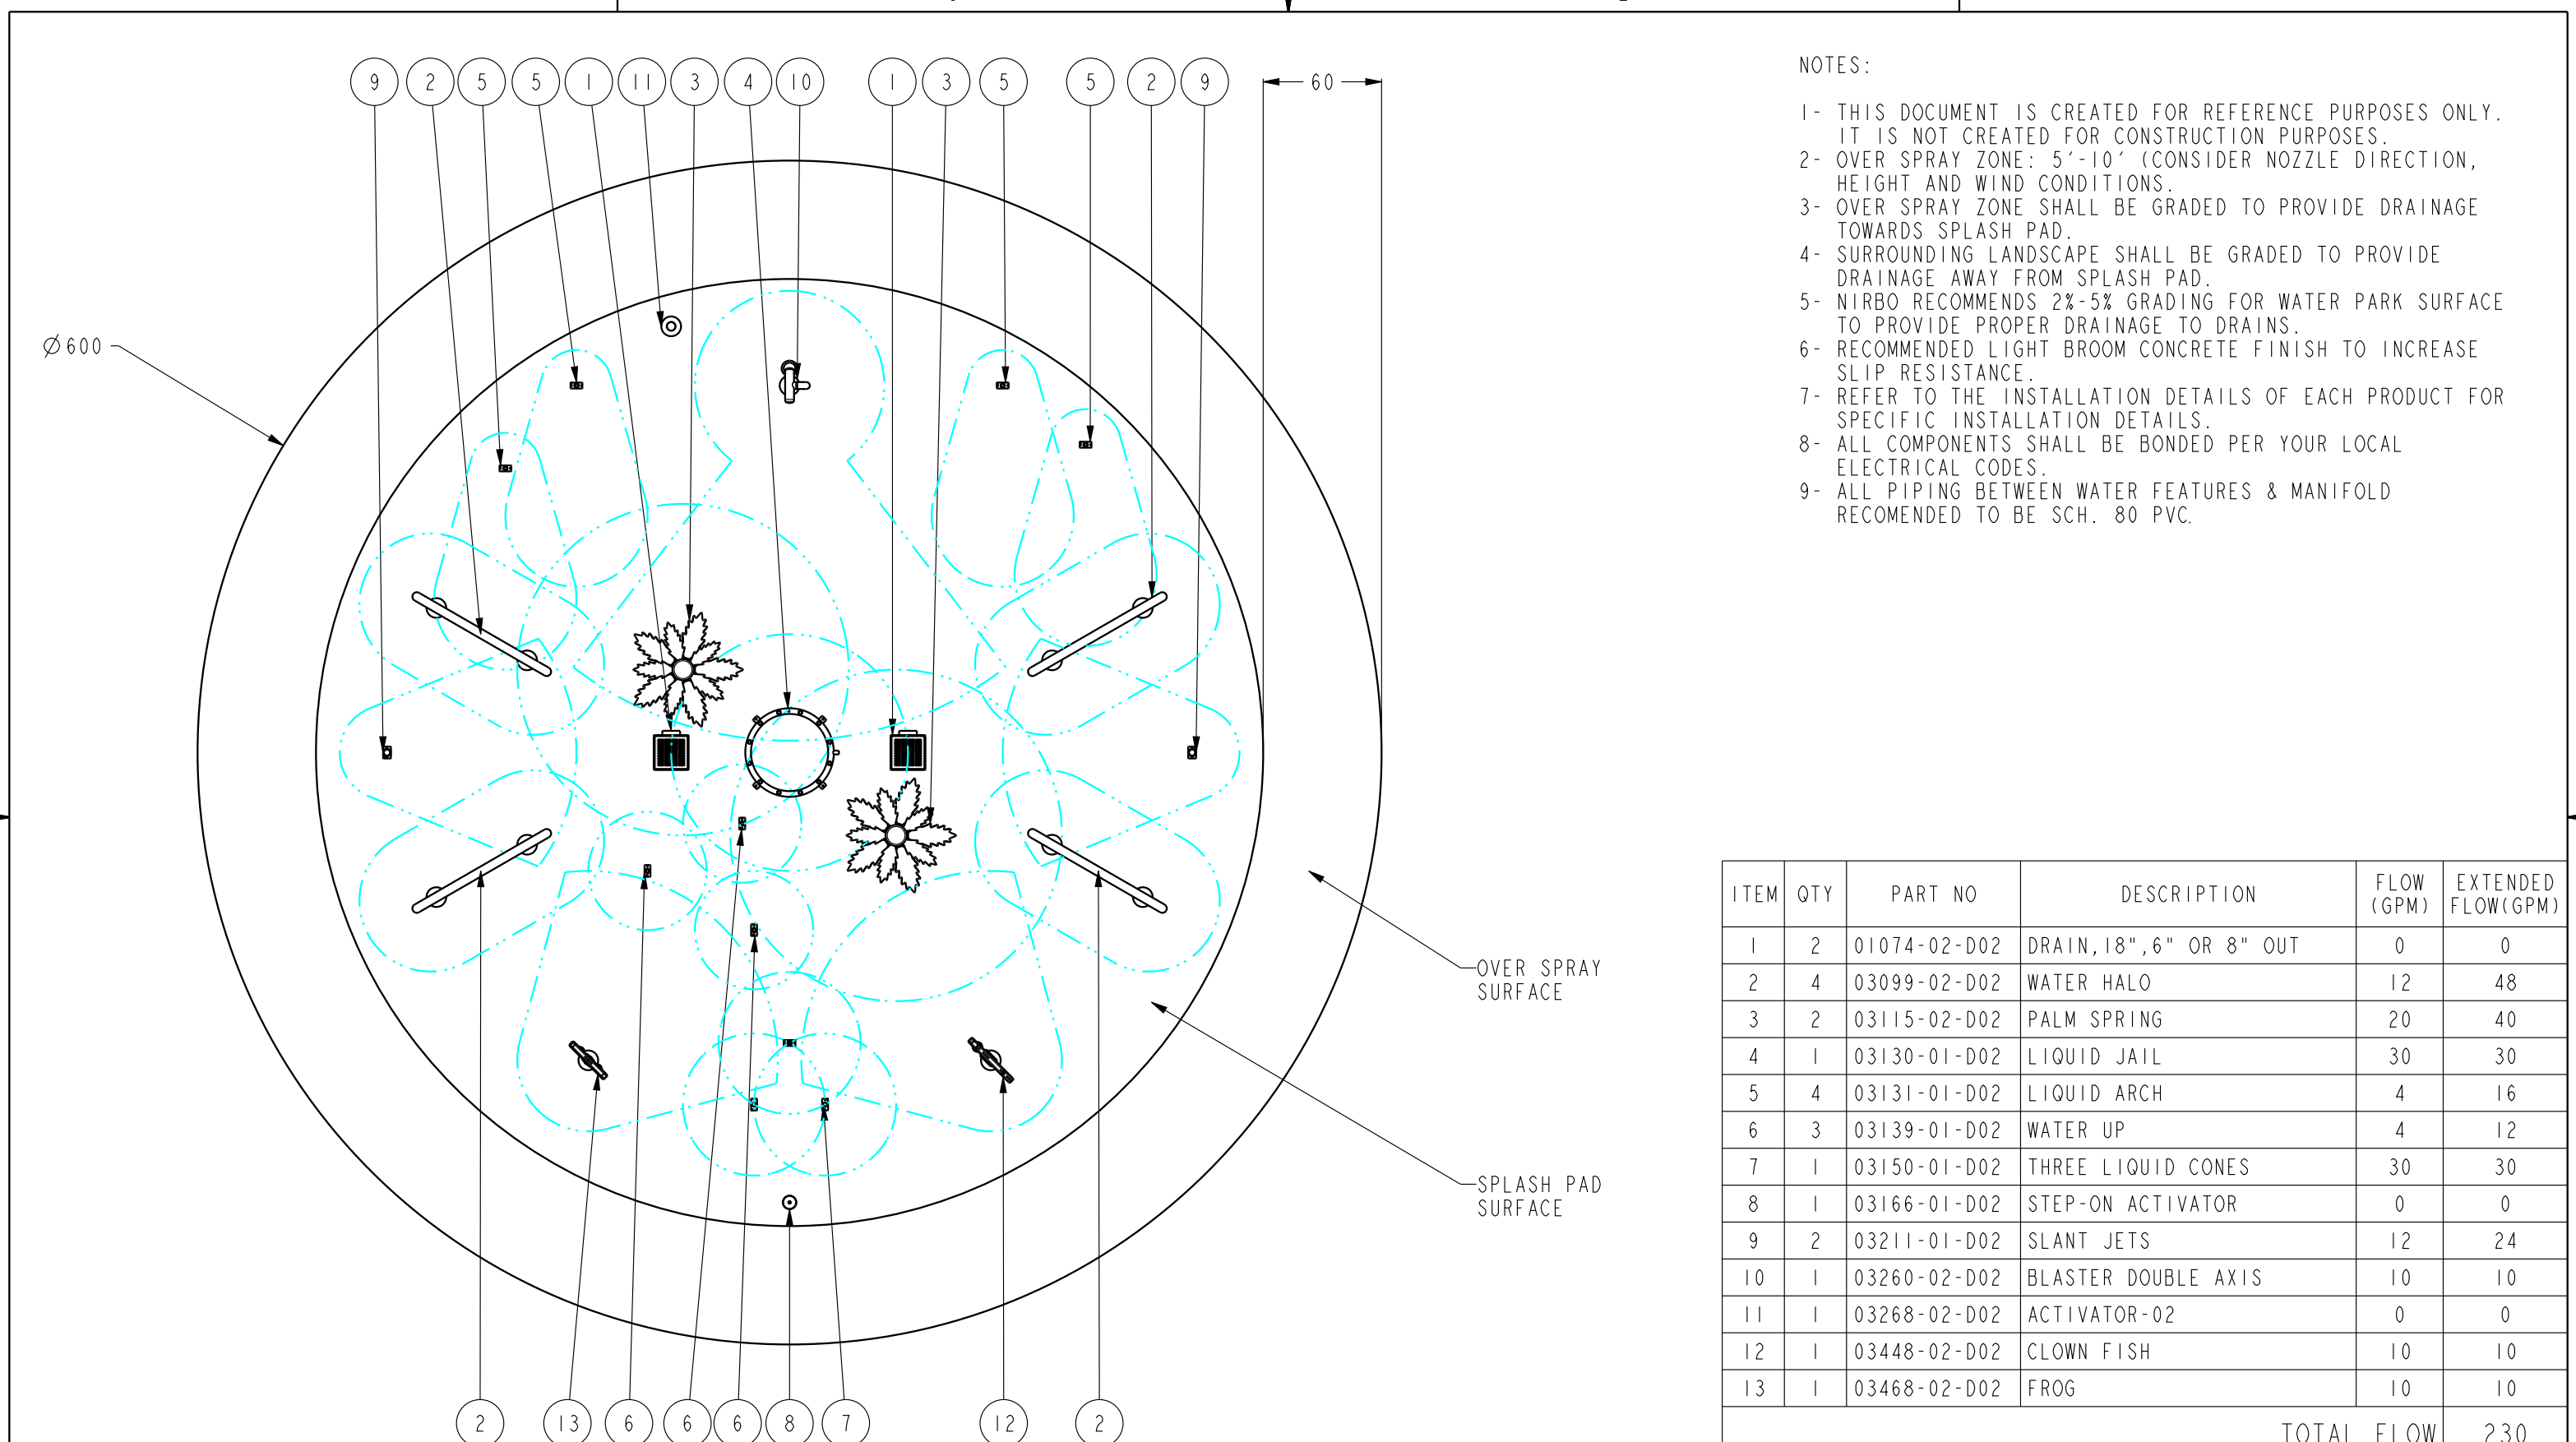

NOTES:

- 1- THIS DOCUMENT IS CREATED FOR REFERENCE PURPOSES ONLY. IT IS NOT CREATED FOR CONSTRUCTION PURPOSES.
- 2- OVER SPRAY ZONE: 5'-10' (CONSIDER NOZZLE DIRECTION, HEIGHT AND WIND CONDITIONS).
- 3- OVER SPRAY ZONE SHALL BE GRADED TO PROVIDE DRAINAGE TOWARDS SPLASH PAD.
- 4- SURROUNDING LANDSCAPE SHALL BE GRADED TO PROVIDE DRAINAGE AWAY FROM SPLASH PAD.
- 5- NIRBO RECOMMENDS 2%-5% GRADING FOR WATER PARK SURFACE TO PROVIDE PROPER DRAINAGE TO DRAINS.
- 6- RECOMMENDED LIGHT BROOM CONCRETE FINISH TO INCREASE SLIP RESISTANCE.
- 7- REFER TO THE INSTALLATION DETAILS OF EACH PRODUCT FOR SPECIFIC INSTALLATION DETAILS.
- 8- ALL COMPONENTS SHALL BE BONDED PER YOUR LOCAL ELECTRICAL CODES.
- 9- ALL PIPING BETWEEN WATER FEATURES & MANIFOLD RECOMMENDED TO BE SCH. 80 PVC.

ITEM	QTY	PART NO	DESCRIPTION	FLOW (GPM)	EXTENDED FLOW (GPM)
1	2	01074-02-D02	DRAIN, 18", 6" OR 8" OUT	0	0
2	4	03099-02-D02	WATER HALO	12	48
3	2	03115-02-D02	PALM SPRING	20	40
4	1	03130-01-D02	LIQUID JAIL	30	30
5	4	03131-01-D02	LIQUID ARCH	4	16
6	3	03139-01-D02	WATER UP	4	12
7	1	03150-01-D02	THREE LIQUID CONES	30	30
8	1	03166-01-D02	STEP-ON ACTIVATOR	0	0
9	2	03211-01-D02	SLANT JETS	12	24
10	1	03260-02-D02	BLASTER DOUBLE AXIS	10	10
11	1	03268-02-D02	ACTIVATOR-02	0	0
12	1	03448-02-D02	CLOWN FISH	10	10
13	1	03468-02-D02	FROG	10	10
TOTAL FLOW					230

SCALE 1:80

- NOTES:
- 1- TOTAL AREA INCLUDING OVER SPRAY ZONE: 1963 SQR FT, SPLASH PAD AREA: 1257 SQR FT
  - 2- APPROXIMATE PIPE LENGTH: XXXX FT (ASSUMPTION; MANIFOLD 10 FT AWAY FROM SPLASH PAD EDGE)

<b>NIRBO AQUATIC INC.</b>	ALL INFORMATION CONTAINED IN THIS DOCUMENT IS PROPERTY OF NIRBO AQUATIC INC. AND MAY NOT BE REPRODUCED OR COMMUNICATED WITHOUT PERMISSION IN WRITING FROM NIRBO AQUATIC INC.		DATE (yyyy.mm.dd) 2020.01.27	WATER PARK	
		UNIT INCH	SHEET 1/2	DRAWING NO 19001-07-D02	REV 01

4

3

2

1