



SAMPLE PARK 24 SPLASH PAD PROPOSAL

by Nirbo Aquatic Inc.

January, 2016





Sample Park 24 (Rendering 1) | 19001-24-Revision 01





Sample Park 24 (Rendering 2) | 19001-24-Revision 01





Sample Park 24 (Rendering 3) | 19001-24-Revision 01



4


3

2

1

NOTES:


- 1- THIS DOCUMENT IS CREATED FOR REFERENCE PURPOSES ONLY. IT IS NOT CREATED FOR CONSTRUCTION PURPOSES.
- 2- OVER SPRAY ZONE: 5'-10' (CONSIDER NOZZLE DIRECTION, HEIGHT AND WIND CONDITIONS).
- 3- OVER SPRAY ZONE SHALL BE GRADED TO PROVIDE DRAINAGE TOWARDS SPLASH PAD.
- 4- SURROUNDING LANDSCAPE SHALL BE GRADED TO PROVIDE DRAINAGE AWAY FROM SPLASH PAD.
- 5- NIRBO RECOMMENDS 2%-5% GRADING FOR WATER PARK SURFACE TO PROVIDE PROPER DRAINAGE TO DRAINS.
- 6- RECOMMENDED LIGHT BROOM CONCRETE FINISH TO INCREASE SLIP RESISTANCE.
- 7- REFER TO THE INSTALLATION DETAILS OF EACH PRODUCT FOR SPECIFIC INSTALLATION DETAILS.
- 8- ALL COMPONENTS SHALL BE BONDED PER YOUR LOCAL ELECTRICAL CODES.
- 9- ALL PIPING BETWEEN WATER FEATURES & MANIFOLD RECOMMENDED TO BE SCH. 80 PVC.

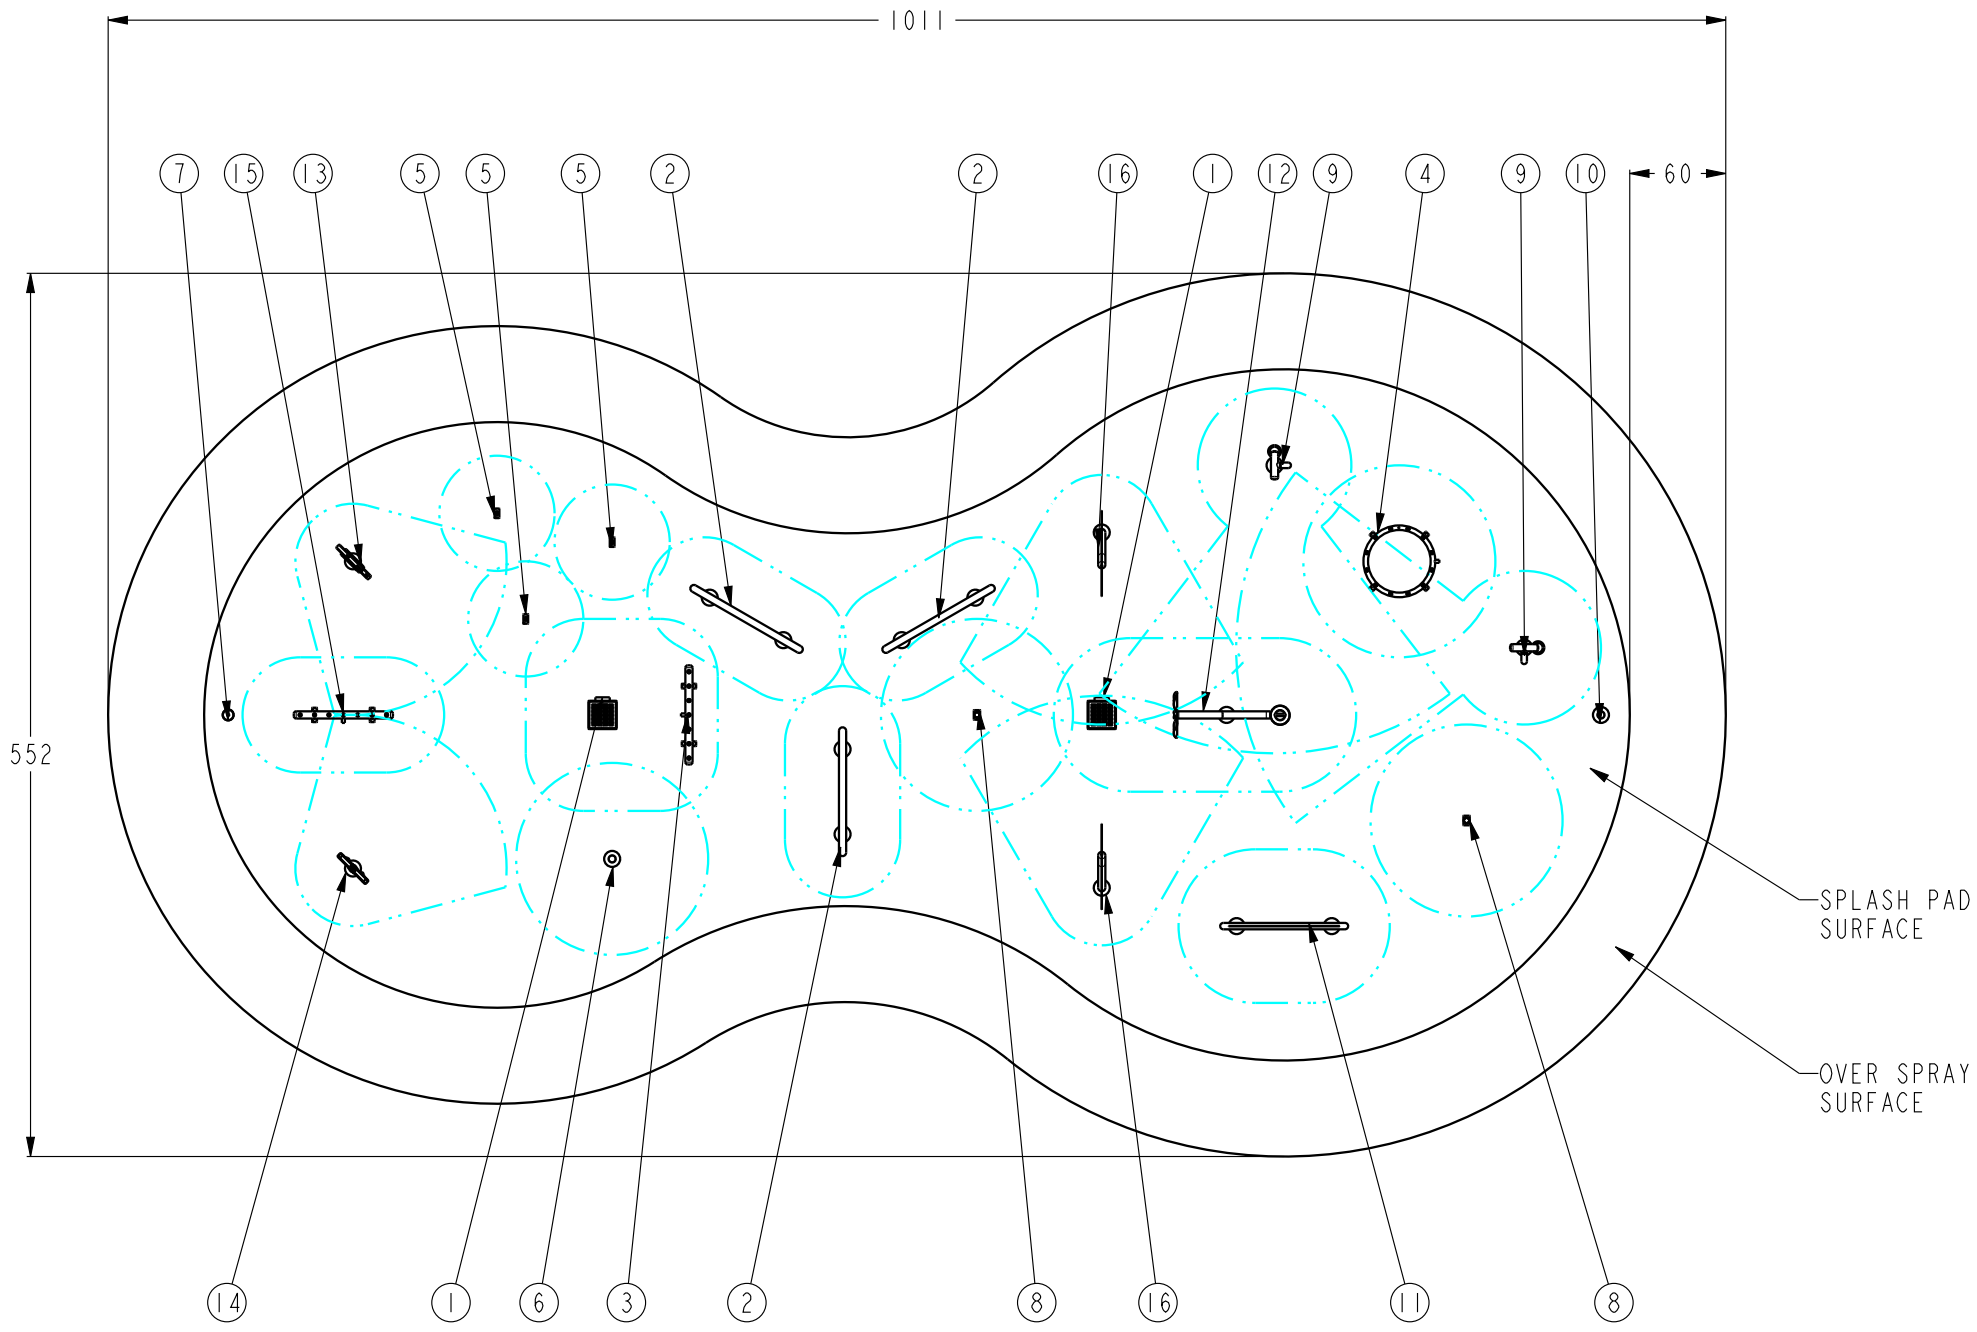

ITEM	QTY	PART NO	DESCRIPTION	FLOW (GPM)	EXTENDED FLOW (GPM)
1	2	01074-02-D02	DRAIN, 18", 6" OR 8" OUT	0	0
2	3	03099-02-D02	WATER HALO	12	36
3	1	03124-01-D02	SEVEN LIQUID ARCHES	18	18
4	1	03130-01-D02	LIQUID JAIL	30	30
5	3	03133-01-D02	LIQUID CONE	8	24
6	1	03152-02-D02	WATER DOME	20	20
7	1	03166-01-D02	STEP-ON ACTIVATOR	0	0
8	2	03167-01-D02	LIQUID SPROUT	8	16
9	2	03260-02-D02	BLASTER DOUBLE AXIS	10	20
10	1	03268-02-D02	ACTIVATOR-02	0	0
11	1	03306-02-D02	FROG-02	12	12
12	1	03358-02-D02	FLOWER BUCKET	20	20
13	1	03460-02-D02	DUCK	10	10
14	1	03468-02-D02	FROG	10	10
15	1	03574-01-D02	SEVEN WATER UP	18	18
16	2	03589-02-D02	DOUBLE LEAVES	15	30
TOTAL FLOW					264

SCALE 1:120

- NOTES:
- 1- TOTAL AREA INCLUDING OVER SPRAY ZONE: 3000 SQR FT, SPLASH PAD AREA: 1959 SQR FT
 - 2- APPROXIMATE PIPE LENGTH: 1600 FT (ASSUMPTION; MANIFOLD 10 FT AWAY FROM SPLASH PAD EDGE)

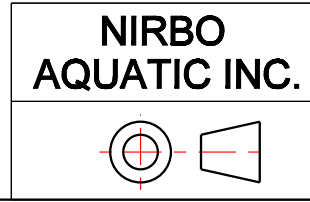

ALL INFORMATION CONTAINED IN THIS DOCUMENT IS PROPERTY OF NIRBO AQUATIC INC. AND MAY NOT BE REPRODUCED OR COMMUNICATED WITHOUT PERMISSION IN WRITING FROM NIRBO AQUATIC INC.

DATE (yyyy.mm.dd)	2020.01.28		
UNIT	SHEET	DRAWING NO	REV
INCH	1/1	19001-24-D02	01

4

3

2

1